


W2.1 x 2.1
Reinforcement
to be area .12
middle of wall

NOTES

1. CONCRETE TO BE MINIMUM 4500 PSI AT 28 DAYS.
2. ALL CONCRETE CATCH BASINS AND MANHOLES ARE MANUFACTURED WITH WELDED STEEL WIRE FABRIC CONFORMING TO ASTM A-185.
3. ALL STRUCTURES ARE MANUFACTURED TO COMPLY WITH ASTM DESIGNATION C-478/AASHTO M199 AND ILLINOIS DEPARTMENT OF TRANSPORTATION HIGHWAY STANDARDS.

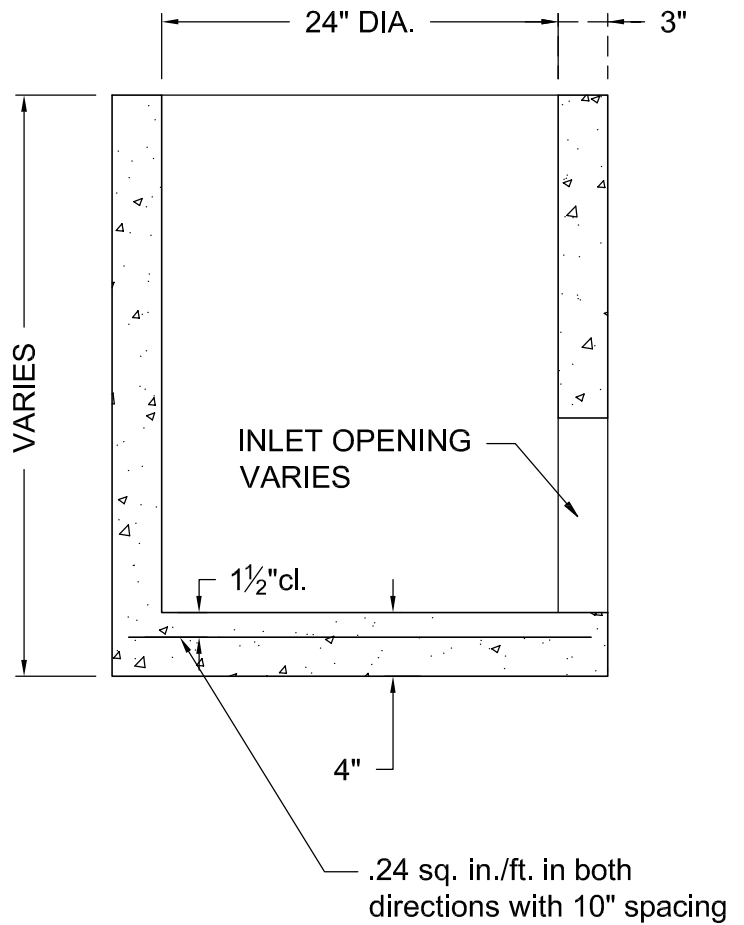

**24" DIA. INLET TYPE A
(with 3" wall)**



1375 Gifford Rd
Elgin, IL 60120
PH (847) 608-1200
FX (847) 608-1205

DRN BY: AN	DATE 02/27/17	DWG NO.	REV
CHK'D BY:	DATE	SCALE NTS	SHEET OF