


PLAN VIEW

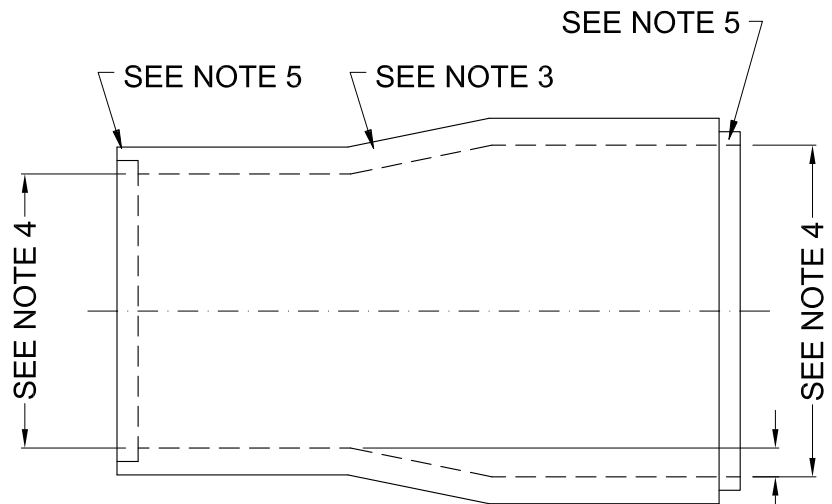

DROP IN INVERTS
VARIES ACCORDING
TO PLAN

SIDE VIEW

NOTES

1. REINFORCED CONCRETE PIPE FOR MAINLINE SEWER TO BE MANUFACTURED IN ACCORDANCE WITH ASTM C -76.
2. PIPE JOINTS TO BE IN ACCORDANCE WITH ASTM C-443.
3. REINFORCEMENT TO BE AS SPECIFIED ON PLANS.
4. I.D. OF BOTH LEGS VARIES ACCORDING TO PLAN.
5. TRANSITION MAY BE CONSTRUCTED WITH SPIGOT JOINT AT SMALLER DIAMETER END AND BELL JOINT AT LARGER DIAMTER END.

**REINFORCED CONCRETE PIPE
TRANSITIONS**



1 EAST NINTH STREET
ROMEORVILLE, IL 60446
PH: (815) 834-0320
FAX: (815) 838-9275

DRN BY: DM	DATE 07/27/07	DWG NO.	REV
CHK'D BY:	DATE	SCALE NTS	SHEET OF