


EXTERIOR



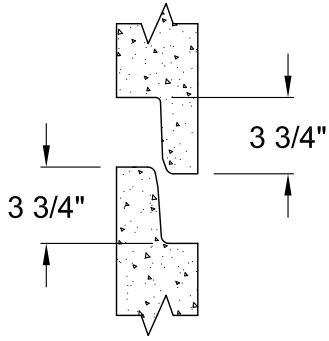


JOINT DETAIL

STD. OPENINGS
AVAILABLE

26" I.D.

OPENING SIZE SHAPE AND
LOCATION AS REQUIRED

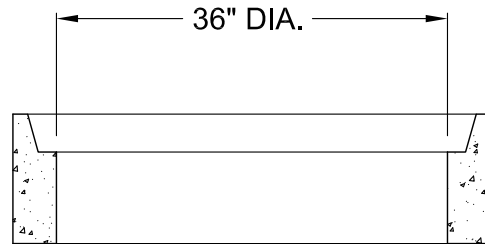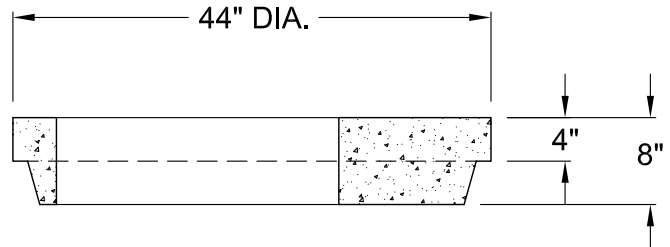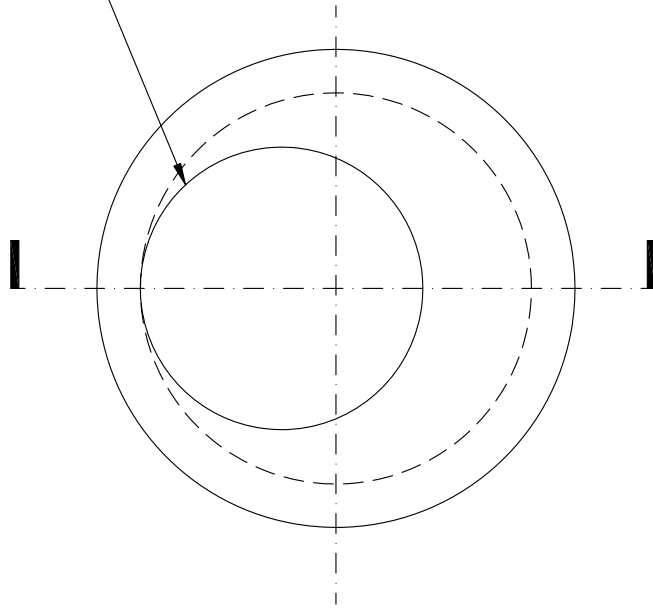

NOTES

1. ALL UNITS MEET ASTM C-478 FOR PRECAST SECTIONS.
2. ALL UNITS MEET ASTM A-82, A-496, A-185, AND A-497 FOR REINFORCEMENT.
3. ALL UNITS MEET AASHTO M 199M.
4. BUILT IN ACCORDANCE WITH WISCONSIN STANDARD SPECIFICATIONS CHAPTER 3.5.0 AND 3.6.0.
5. BUILT IN ACCORDANCE WITH IDOT AND WDOT STANDARD SPECIFICATIONS.
6. COATINGS OPTIONAL AS REQUIRED.

**STANDARD PRECAST 36" DIA.
FLAT TOP SECTION**



8011 GREEN BAY ROAD
KENOSHA, WI. 53142
PH: (262) 694-3166
FAX: (262) 694-9185

DRN BY: DM	DATE 08/07/07	DWG NO.	REV
CHK'D BY:	DATE	SCALE NTS	SHEET OF