



EXTERIOR

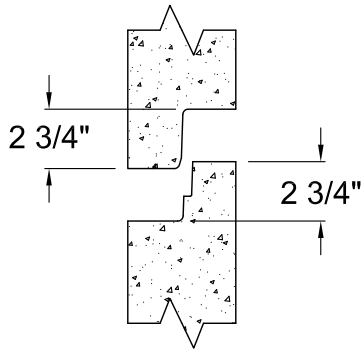

JOINT DETAIL

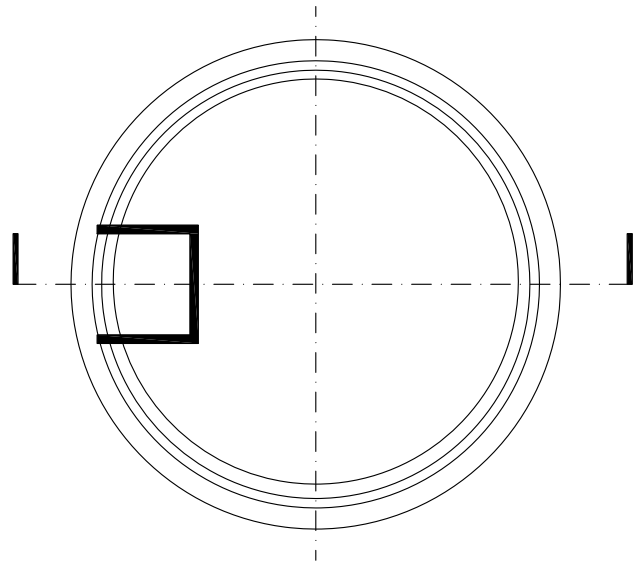


CUSTOM HEIGHTS AVAILABLE

TYPICAL HEIGHTS ARE 1' - 4", 2' - 8", 4' - 0", AND 5' - 4"

NOTES

1. ALL UNITS MEET ASTM C-478 FOR PRECAST SECTIONS.
2. ALL UNITS MEET ASTM A-82, A-496, A-185, AND A-497 FOR REINFORCEMENT.
3. ALL UNITS MEET AASHTO M 199M.
4. BUILT IN ACCORDANCE WITH WISCONSIN STANDARD SPECIFICATIONS CHAPTER 3.5.0 AND 3.6.0.
5. BUILT IN ACCORDANCE WITH IDOT AND WDOT STANDARD SPECIFICATIONS.
6. COATINGS OPTIONAL AS REQUIRED.

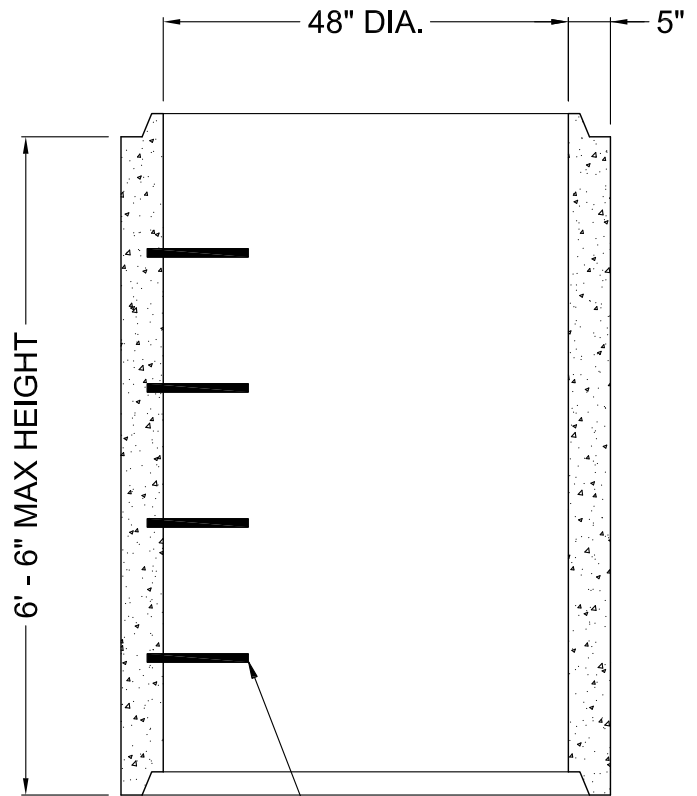

STD STEPS
PLASTIC COATED
STEEL 16" O.C.
(AS REQ'D)

**STANDARD PRECAST 48" DIA.
RISER SECTION**



8011 GREEN BAY ROAD
KENOSHA, WI. 53142

PH: (262) 694-3166
FAX: (262) 694-9185

DRN BY: DM	DATE 07/25/07	DWG NO.	REV
CHK'D BY:	DATE	SCALE NTS	SHEET OF